


Painted Pine Bead  
Flexible sheet vinyl  
fully bonded to floor  
& wall substrate with  
all seams hot welded

Vinyl Covered Up  
Walls min 75mm

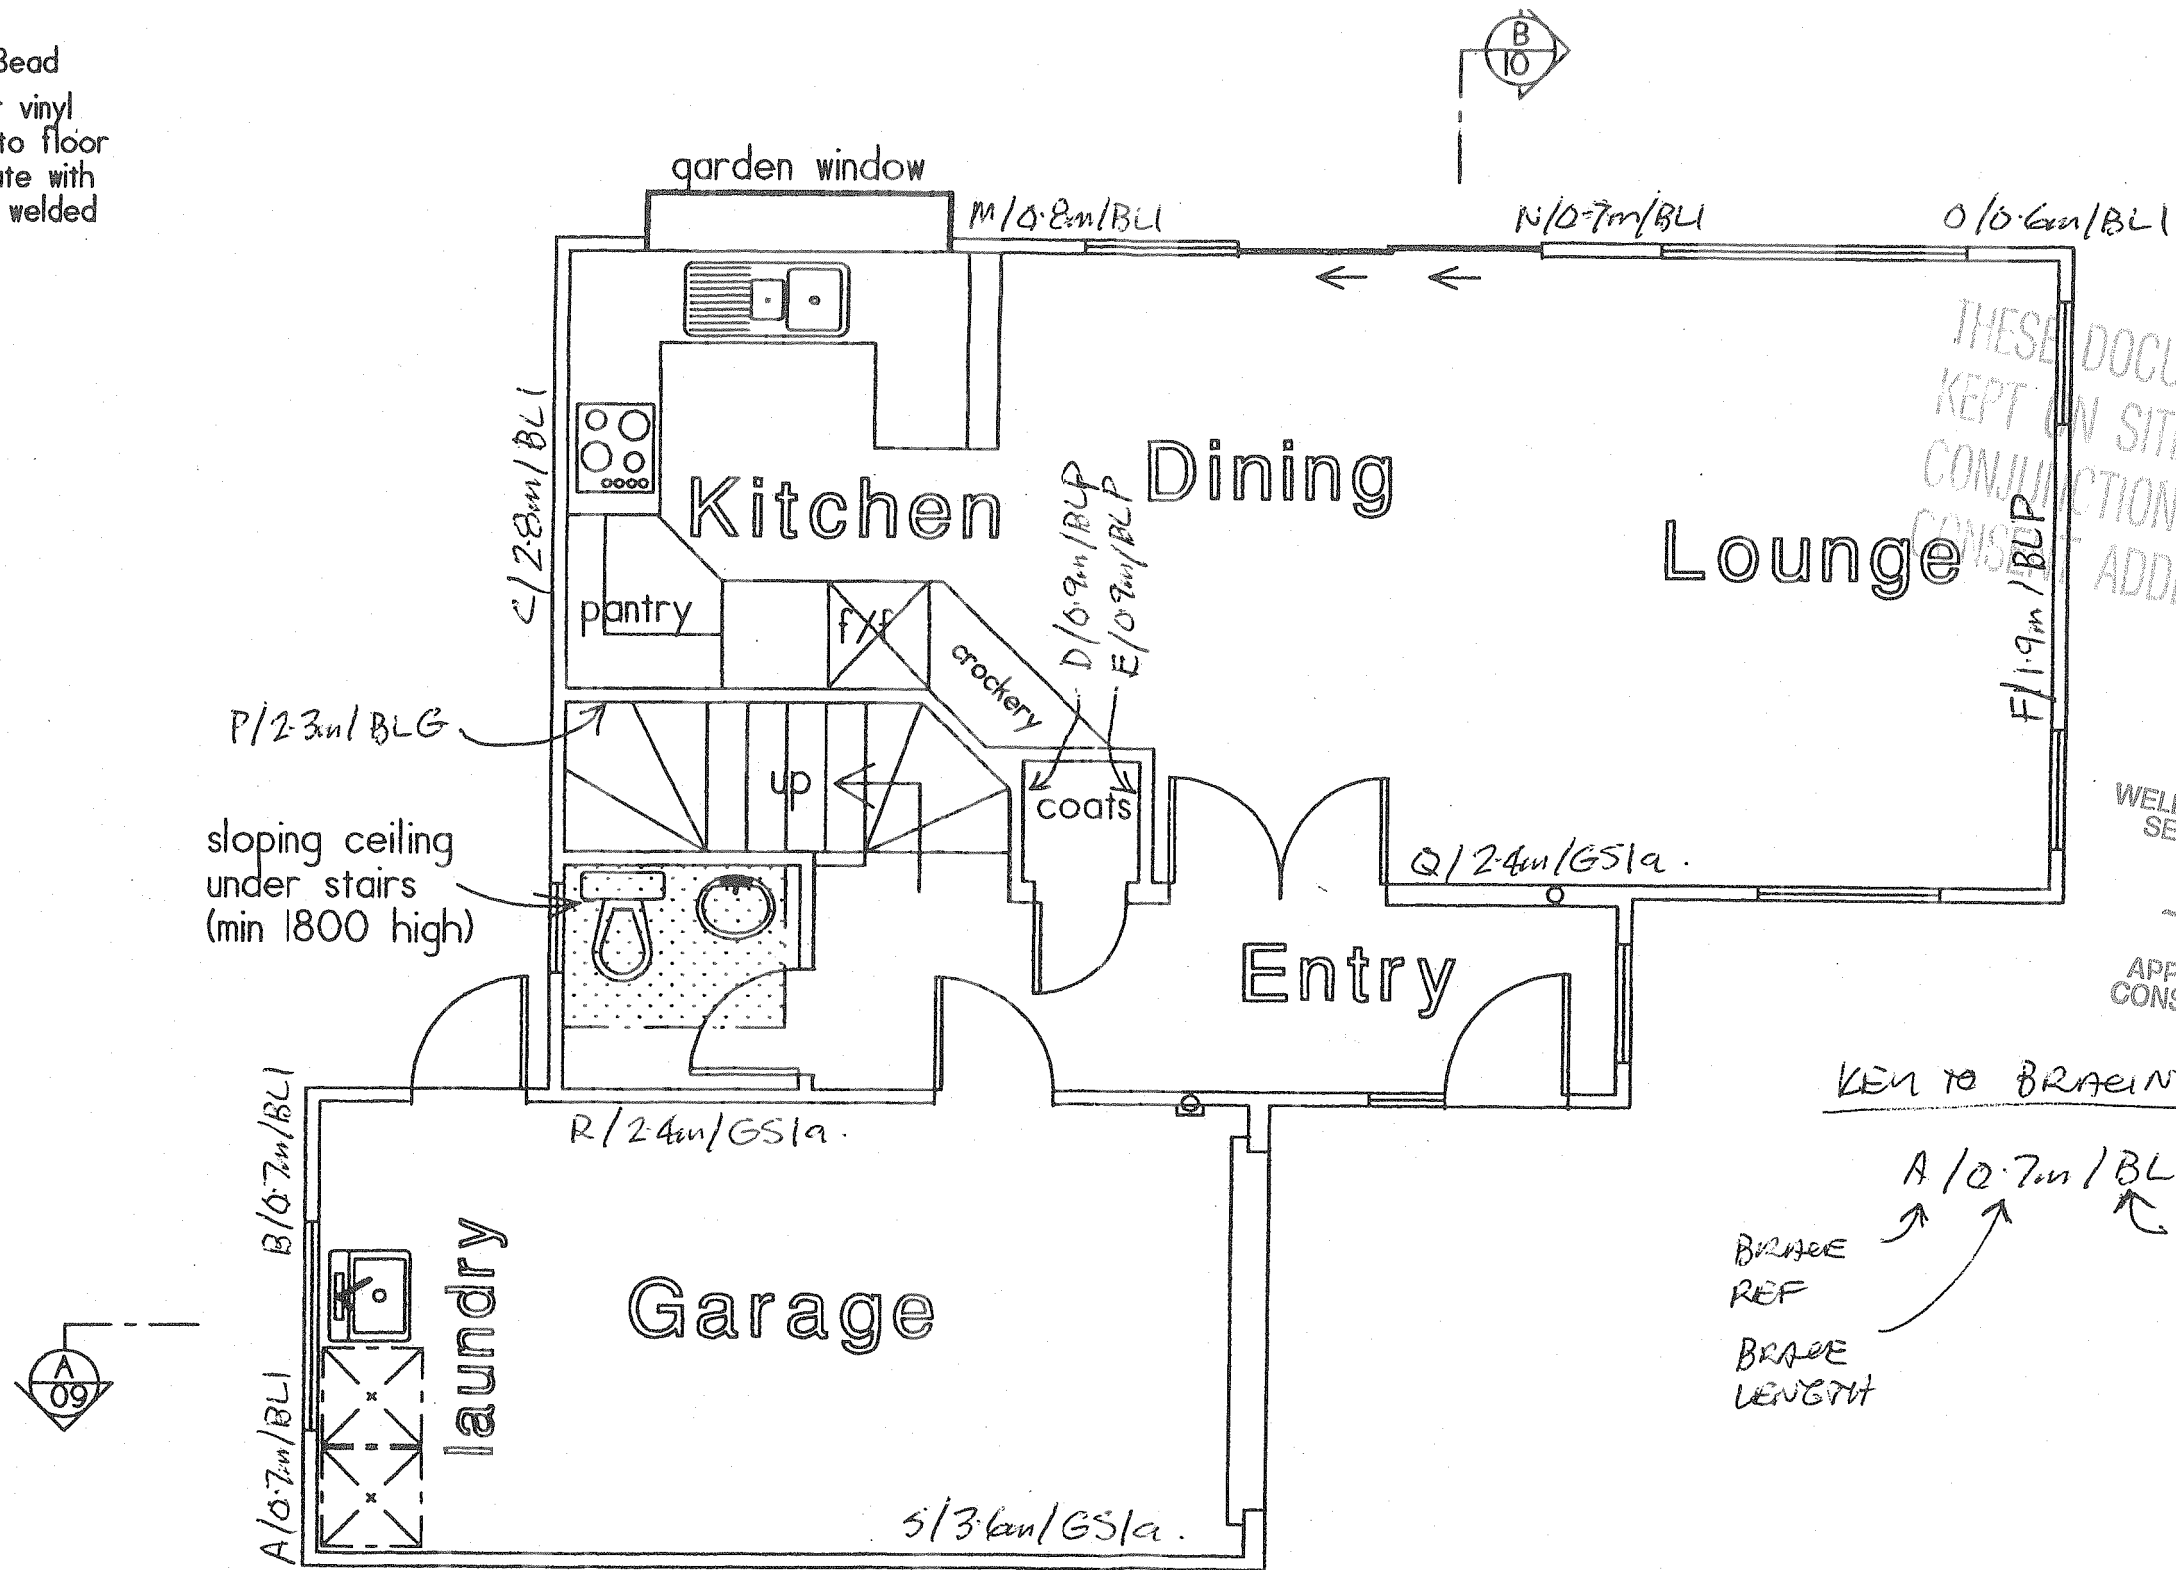

THESE DOCUMENTS MUST BE  
KEPT ON SITE AND READ IN  
CONJUNCTION WITH THE  
ADDENDA.

WELLINGTON CITY COUNCIL  
SERVICE REQUEST No.  
- 152652#  
APPROVED BUILDING  
CONSENT DOCUMENTS

KEY TO BRACING

BRACE REF  
BRACE LENGTH  
A/0.7m/BLI


BRACE TYPE - SEE  
ATTACHED GIB BOARD  
DETAILS. - NOTE BLP  
BRACES HAVE PLY ON  
OUTSIDE FACE UNDER  
CLADDING.

**DRAFT**


AI  
3567

**Lower Floor**

<p>All Dimensions are to be checked on Site. If discrepancies are found the Designer is to be notified and clarify restored before undertaking any work Do Not Scale From Drawings</p>	<p><b>Project</b></p>		<p><b>Ay Mac</b> Architecture Limited Architectural Design</p> <p>33 Weld Street Wadestown Wellington PO Box 13-372 Johnsonville Telephone (04) 478 4299 Fax (04) 478 3855</p>	<p>Date : 11/07/06 Designed : Andrew McCullie Drawn : AM Checked : Scale(s) : 1:50 Ref. number : 0483-nd</p>
	<p>0483</p>	<p>03</p>		<p>Project Number : 0483 Sheet Number : 03</p>

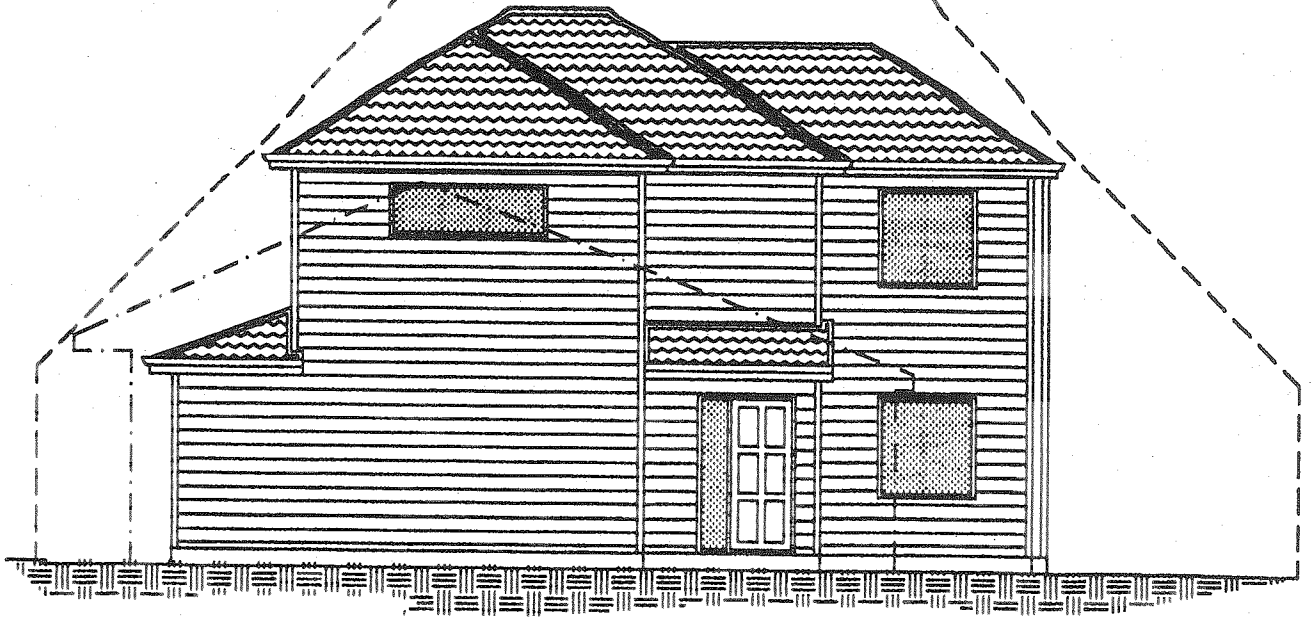

East Elevation

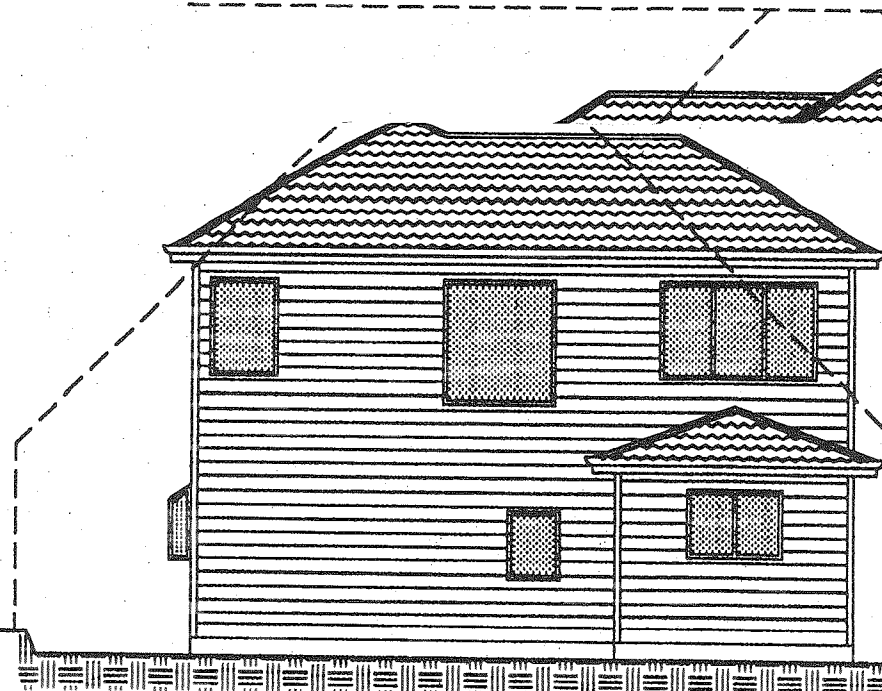

South Elevation

Wadestown Wellington  
 PO Box 13-372 Johnsonville  
 Telephone (04) 478 4288  
 Fax (04) 478 3855

---

Date : 30/05/06  
 Designed : Andrew McCullie  
 Drawn : AM  
 Checked :  
 Scale(s) : H00  
 Ref. number : 0483

---

Project Number	Sheet Number
0483	

APPROVED BUILDING  
 CONSENT DOCUMENTS  
 - 152652#  
 WELLINGTON CITY COUNCIL  
 SERVICE REQUEST NO.

WELLINGTON CITY COUNCIL  
 ENVIRONMENT  
 - 5 JUL 2006  
 RECEIVED  
 100 ED ST, WELLINGTON

+4.48