


SITE LAYOUT
 SCALE 1 : 250

NOTE:
 Contours From Sales Plan, Levels To Be
 Confirmed on Setout

DESIGNED :	
DRAWN :	Mark Stanton
ENGINEER :	Roy Taylor Engineer Ltd
REVISION :	
DATE :	31 October 2007

PRIMESITE HOMES (WN) Ltd.
 PREPARED BY
DESIGN SERVICE (Wgton) LIMITED.
 ARCHITECTURAL DESIGNERS,
 243 MAIN STREET UPPER HUTT
 P.O. BOX 40-241 UPPER HUTT TELEPHONE (04) 528-8214 FAX (04) 528-8732

Scale :	1 : 250
Job No :	33400
SHEET 2 OF 26 SHEET	

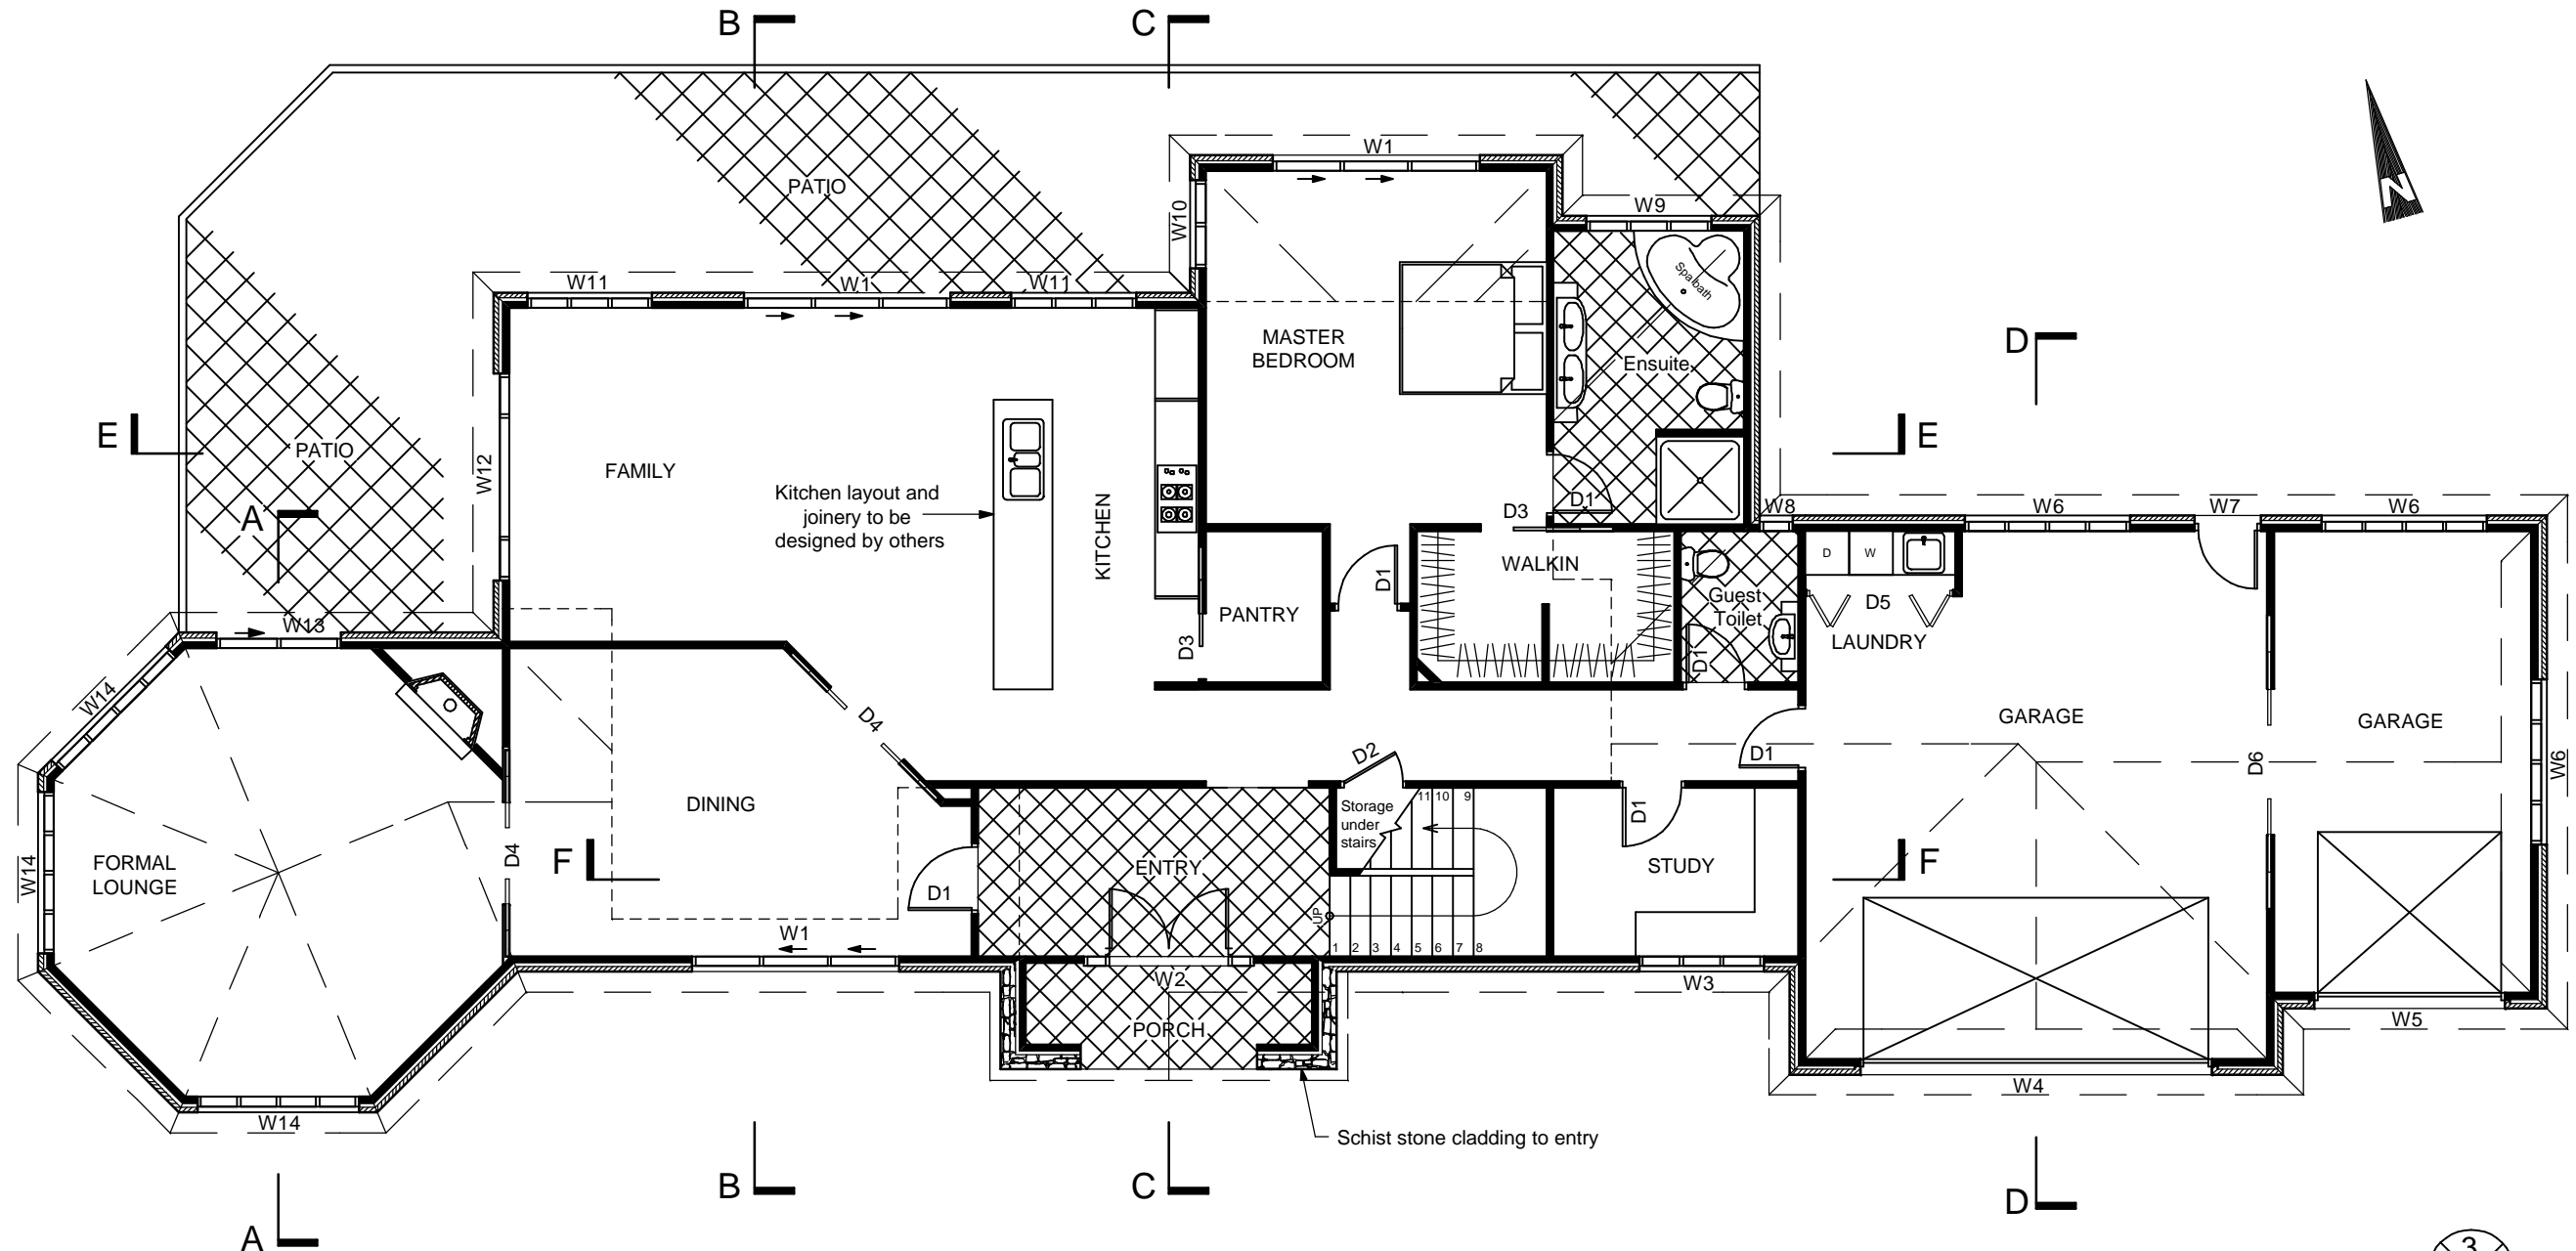

GROUND FLOOR PLAN


SCALE 1:100
 274.4m² Ground Floor Area
 393.5m² Total Floor Area (excluding bricks)



DESIGNED :	
DRAWN :	Mark Stanton
ENGINEER :	Roy Taylor Engineer Ltd
REVISION :	
DATE :	31 October 2007

PRIMESITE HOMES (WN) Ltd.
 PREPARED BY
DESIGN SERVICE (Wgton) LIMITED.
 ARCHITECTURAL DESIGNERS.
 243 MAIN STREET UPPER HUTT
 P.O. BOX 40-241 UPPER HUTT TELEPHONE (04) 528-8214 FAX (04) 528-8732

Scale :	1 : 100
Job No :	33400
SHEET 5	OF 26 SHEET

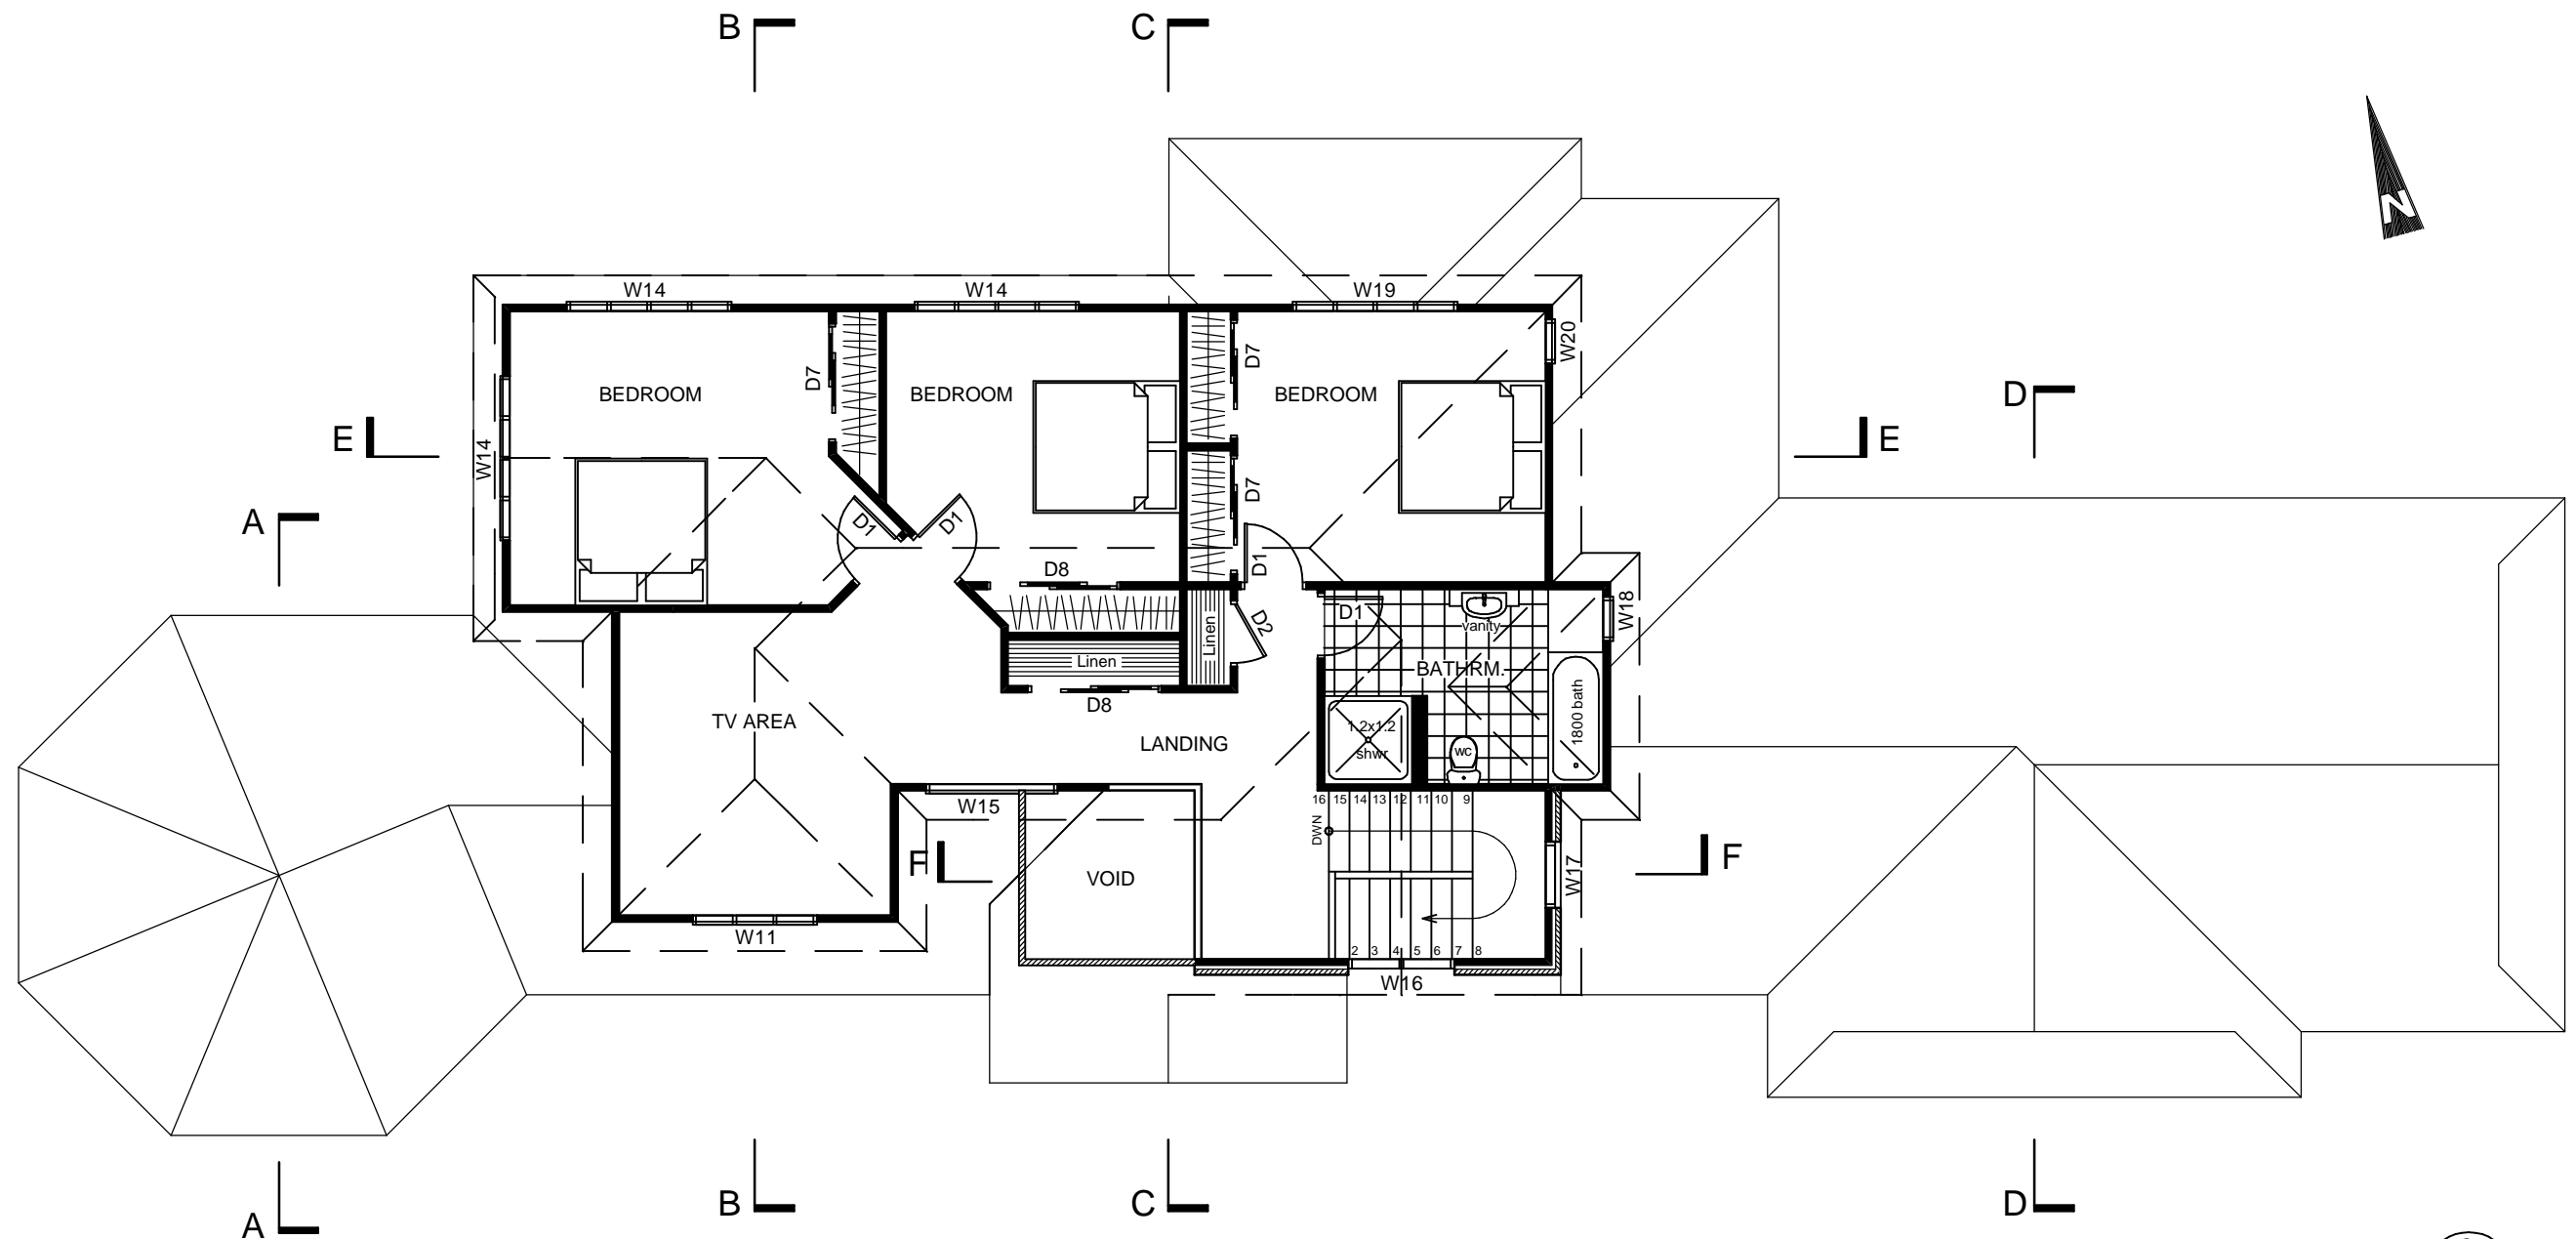

FIRST FLOOR PLAN

SCALE 1:100

119.1m² Ground Floor Area

393.5m² Total Floor Area (excluding bricks)



ELEVATIONS

DESIGNED :	
DRAWN :	Mark Stanton
ENGINEER :	Roy Taylor Engineer Ltd
REVISION :	
DATE :	31 October 2007


PRIMESITE HOMES (WN) Ltd.

PREPARED BY
DESIGN SERVICE (Wgton) LIMITED.
ARCHITECTURAL DESIGNERS.
243 MAIN STREET UPPER HUTT
P.O. BOX 40-241 UPPER HUTT TELEPHONE (04) 528-8214 FAX (04) 528-8732


Scale : 1 : 100

Job No : **33400**

SHEET 6 OF 26 SHEET

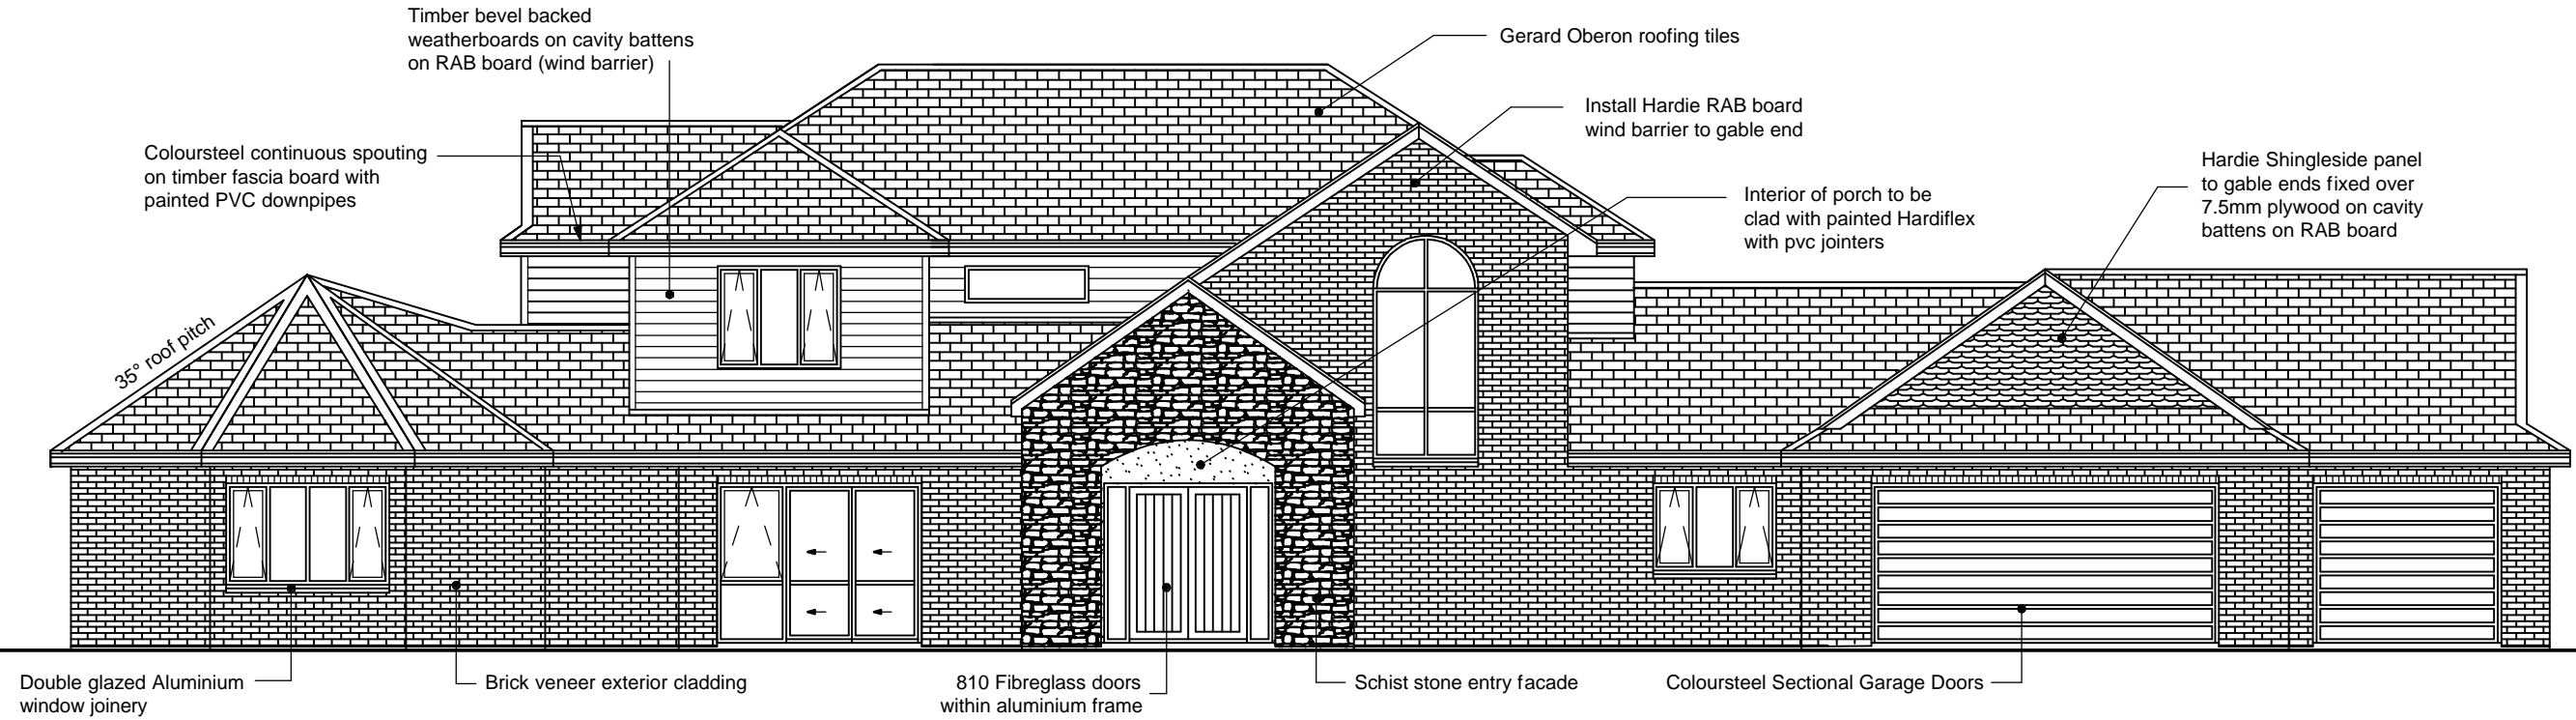

ELEVATION 1
SCALE 1 : 100

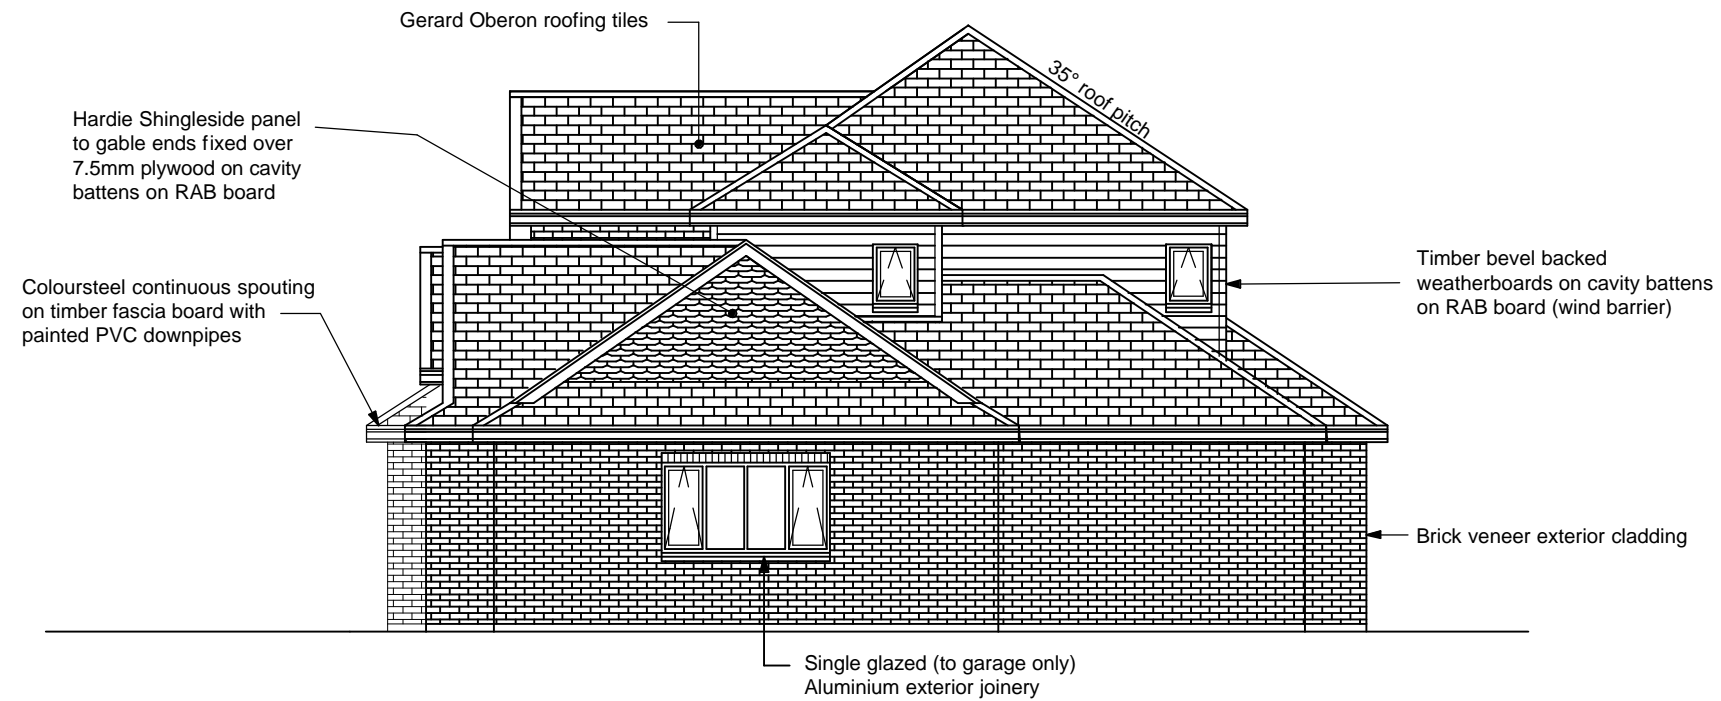

ELEVATION 2
SCALE 1 : 100

DESIGNED :
DRAWN : Mark Stanton
ENGINEER : Roy Taylor Engineer Ltd
REVISION :
DATE : 31 October 2007

PRIMESITE HOMES (WN) Ltd.

PREPARED BY
DESIGN SERVICE (Wgton) LIMITED.
ARCHITECTURAL DESIGNERS.
243 MAIN STREET UPPER HUTT
P.O. BOX 40-241 UPPER HUTT TELEPHONE (04) 528-8214 FAX (04) 528-8732

Scale : 1 : 100

Job No : **33400**

SHEET 7 OF 26 SHEET



ELEVATION 3
SCALE 1 : 100



ELEVATION 4
SCALE 1 : 100

DESIGNED :
DRAWN : Mark Stanton
ENGINEER : Roy Taylor Engineer Ltd
REVISION :
DATE : 31 October 2007

PRIMESITE HOMES (WN) Ltd.

PREPARED BY
DESIGN SERVICE (Wgton) LIMITED.
ARCHITECTURAL DESIGNERS.
243 MAIN STREET UPPER HUTT
P.O. BOX 40-241 UPPER HUTT TELEPHONE (04) 528-8214 FAX (04) 528-8732

Scale : 1 : 100

Job No : **33400**

SHEET 8 OF 26 SHEET