


WINDOW SCHEDULE

	H	W
A	2000	1800 (r/s)
B	2000	2400 (r/s)
C	2000	800 (door)
D	2000	1200 (door + sidelights)
E	2000	1400 (door + sidelight)
F	2000	400
G	2000	600
H	2000	800
I	2000	1000
J	2000	1200
K	2000	1400
L	2000	1600
M	2000	1800
N	2000	2000
O	2000	2400
P	600	600
Q	600	1000
R	600	1200
S	600	1600
T	600	1800
U	600	2400
V	900	600
W	900	800
X	900	1200
AA	1000	1200
AB	1000	1400
AC	1000	1600
AD	1000	2800
BA	1200	600
BB	1200	800
BC	1200	1000
BD	1200	1200
BE	1200	1400
BF	1200	1800
BG	1200	2000
BH	1200	2400
CA	2000	2000 (Door + sidelight)
CB	2000	2000 (Sidelight)

DIVIDING DOORS OPEN INTO FAMILY ROOM MA DA

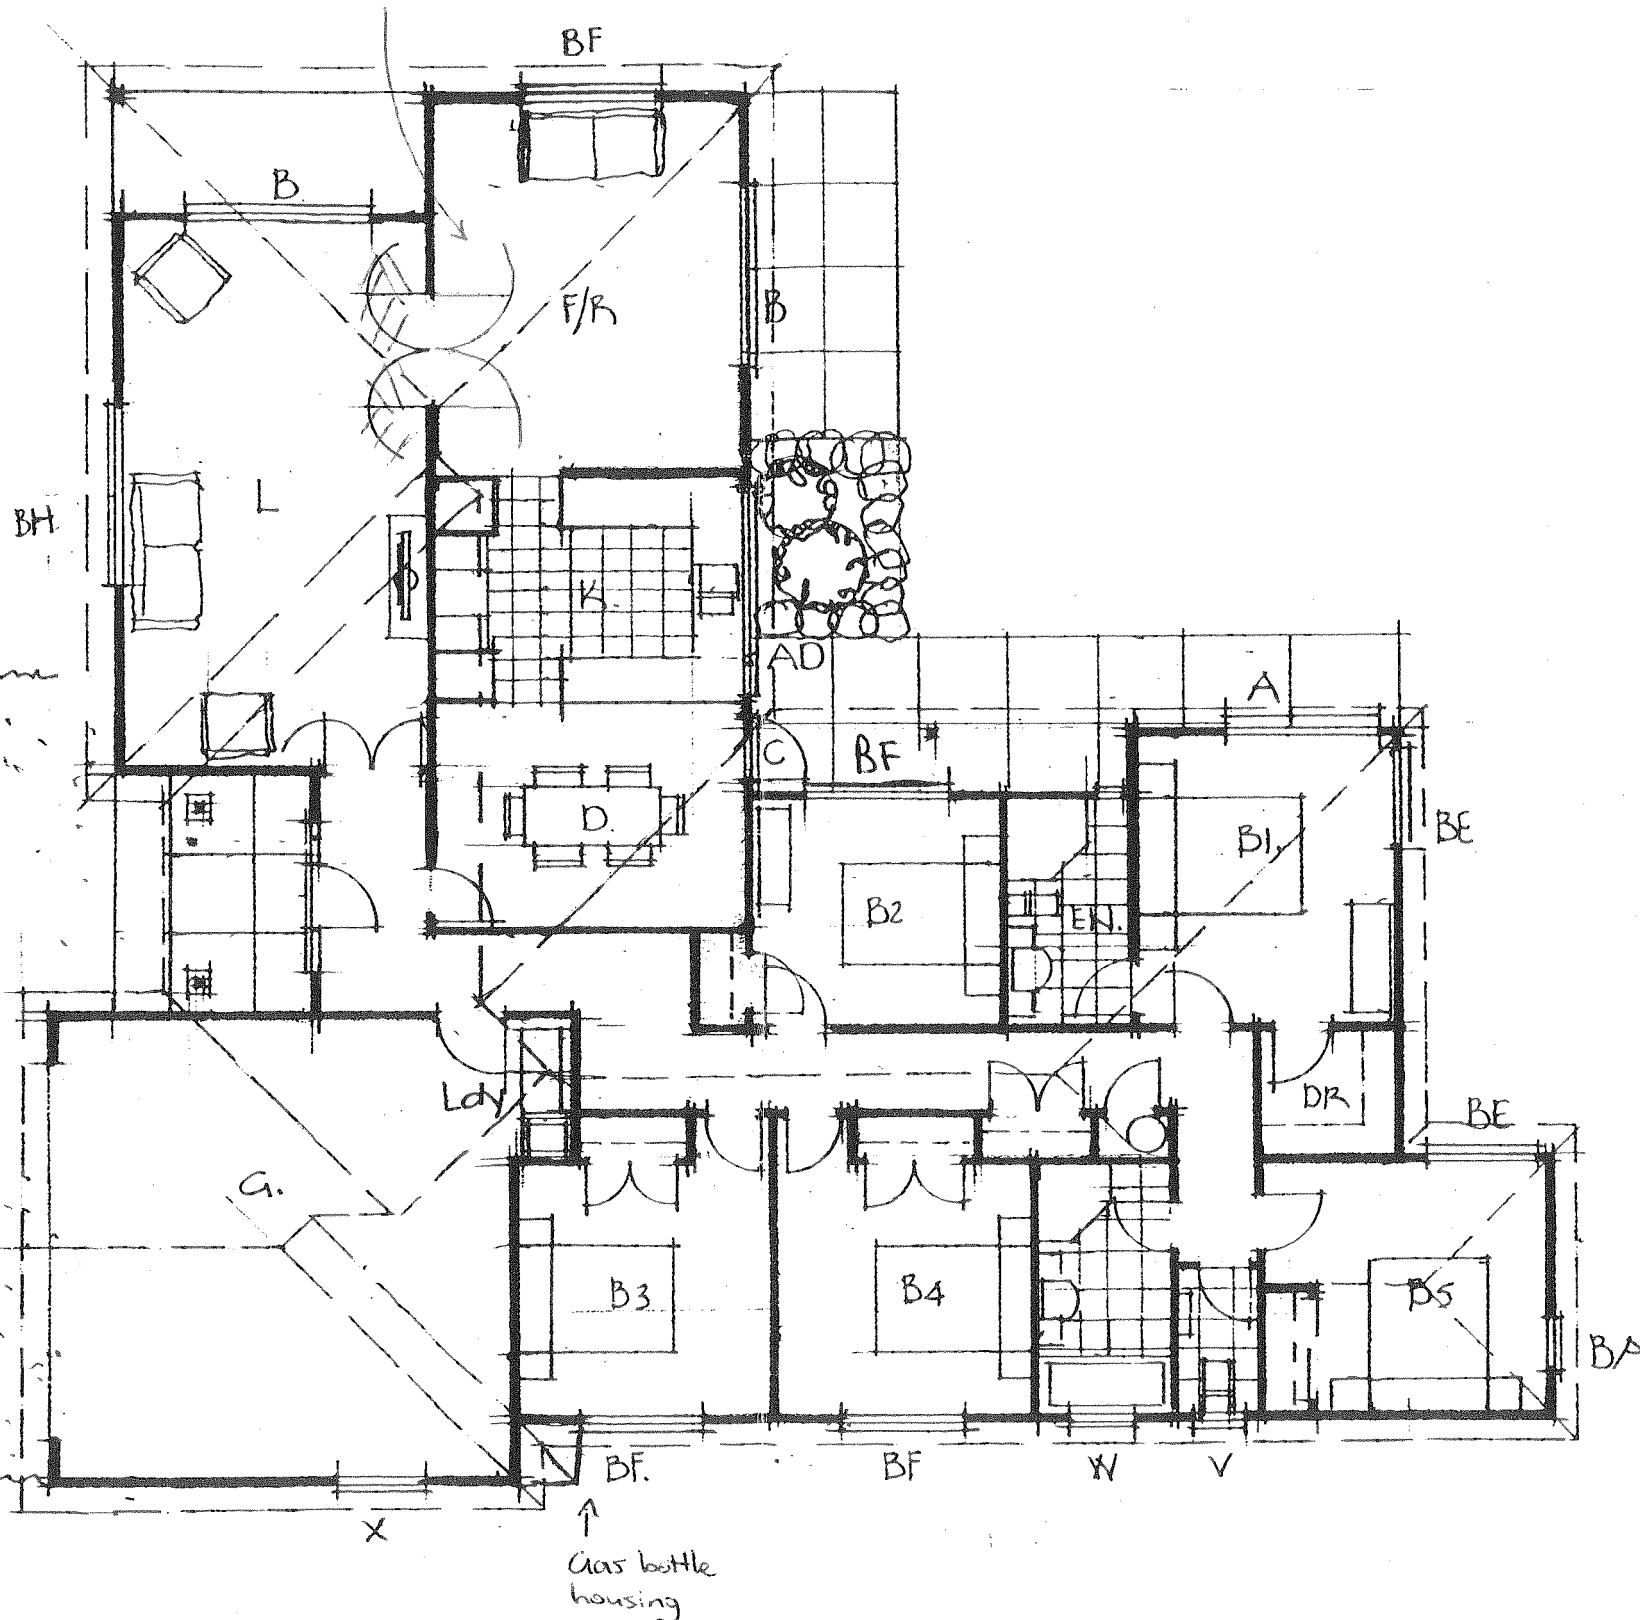

LEGEND

L	Lounge	7.2 x 4.0
F/R	Family Room	5.0 x 4.0
K	Kitchen	4.0 x 3.0
D	Dining Room	4.0 x 3.0
B1	Bedroom 1	3.8 x 3.4
B2	Bedroom 2	3.3 x 3.0
B3	Bedroom 3	3.3 x 3.3
B4	Bedroom 4	3.3 x 3.3
G	Garage	6.1 x 5.0
EN	Ensuite	
DR	Dressing Room	

1:100 FLOOR PLAN

NEW HOUSE

PRIMESITE
HOMES (WN) LIMITED


WHITWELL CONSULTANTS
registered architects

03/06


AMENDED 2/5/06.

223 m²


MA DA

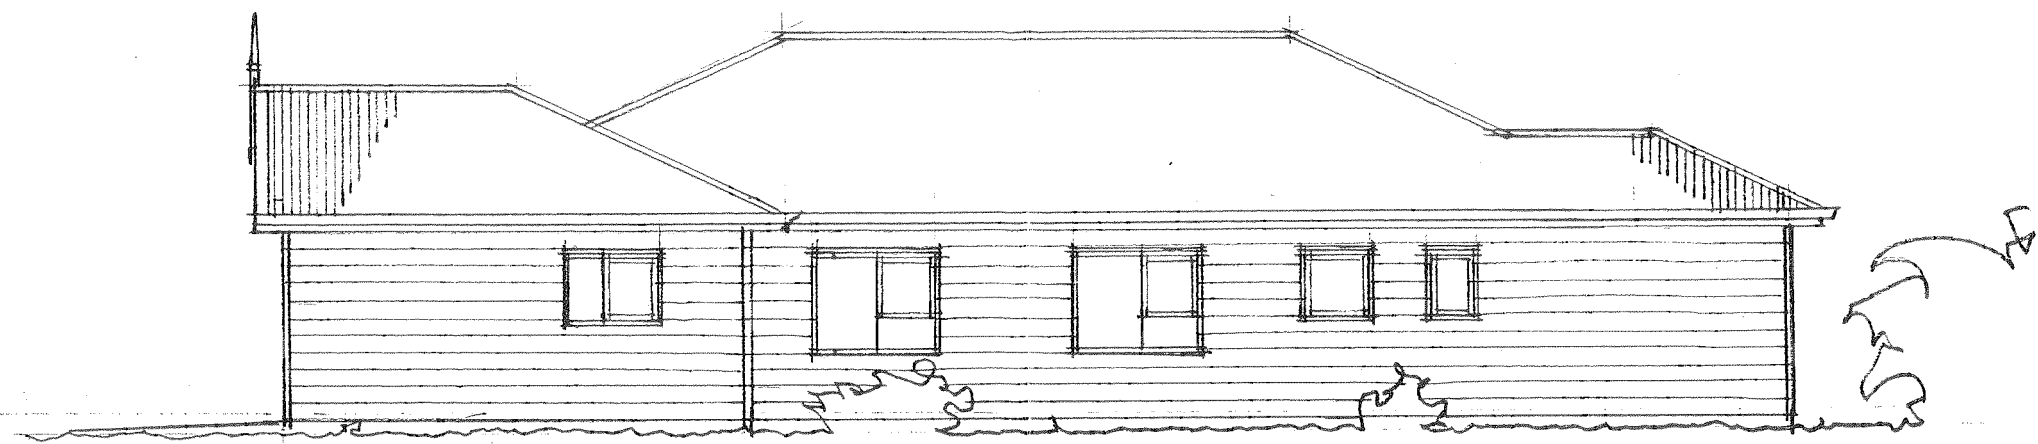

EAST.

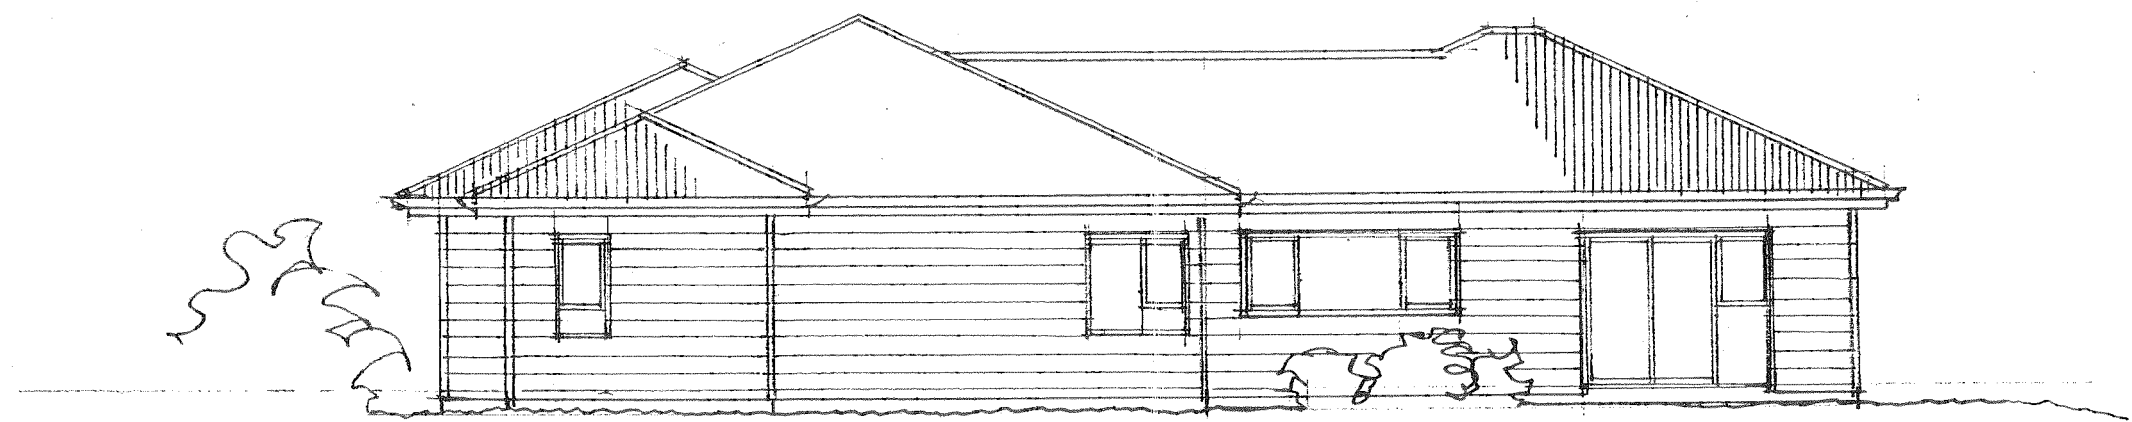

NORTH

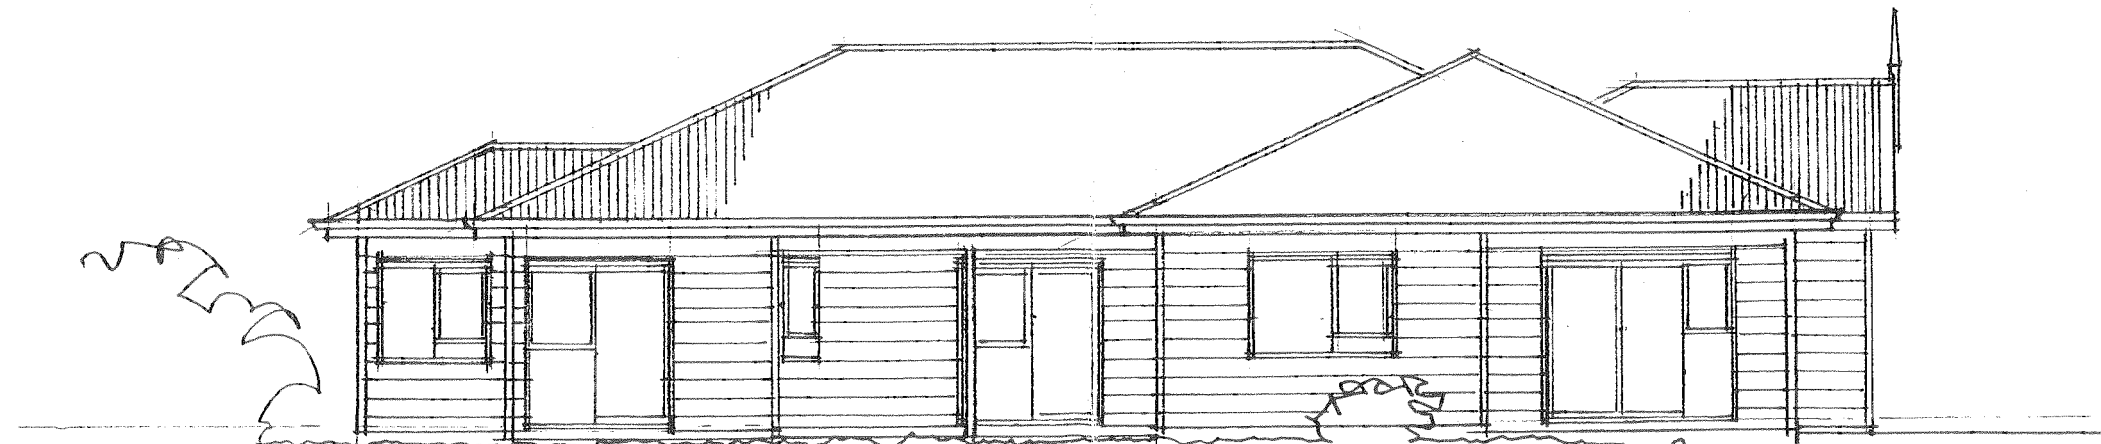

WEST.

ROOFING

Corrugated Cobursteel

CLADDING

"Pallisade" Weatherboards
with Corner Boxes

WINDOWS

Powder-coated aluminium
frames with p.g. jambliners
and clear glazing.

1:100 ELEVATIONS

PRIMESITE
HOMES (OWN) LIMITED

WHITWELL CONSULTANTS
registered architects

05/06

Handwritten initials and date:
R. 2/11/06